

ALSO SEE BOOK 2 PAGE 11 (ORIGINAL TOWN OF FREEWATER); BOOK 1 PAGE 119 (MAHANA'S AND ROBBINS ADDITION); SURVEYS 05-014-G, 05-067-B, 05-081-B, 11-167-B, 11-171-A, 89-009-B, Q-1422-B

This map was prepared for Assessment & Taxation purposes only and was NOT prepared nor is it suitable for legal, engineering or surveying purposes.

Cancelled Tax Lots

2000
2101
3600
5901
7700
7801
8000

NE 1/4 SE 1/4 SEC 02 T5N R35E WM


UMATILLA COUNTY

SCALE 1" = 100'

Milton-Freewater

5N 35 02DA

See Map 5N 35 02AD

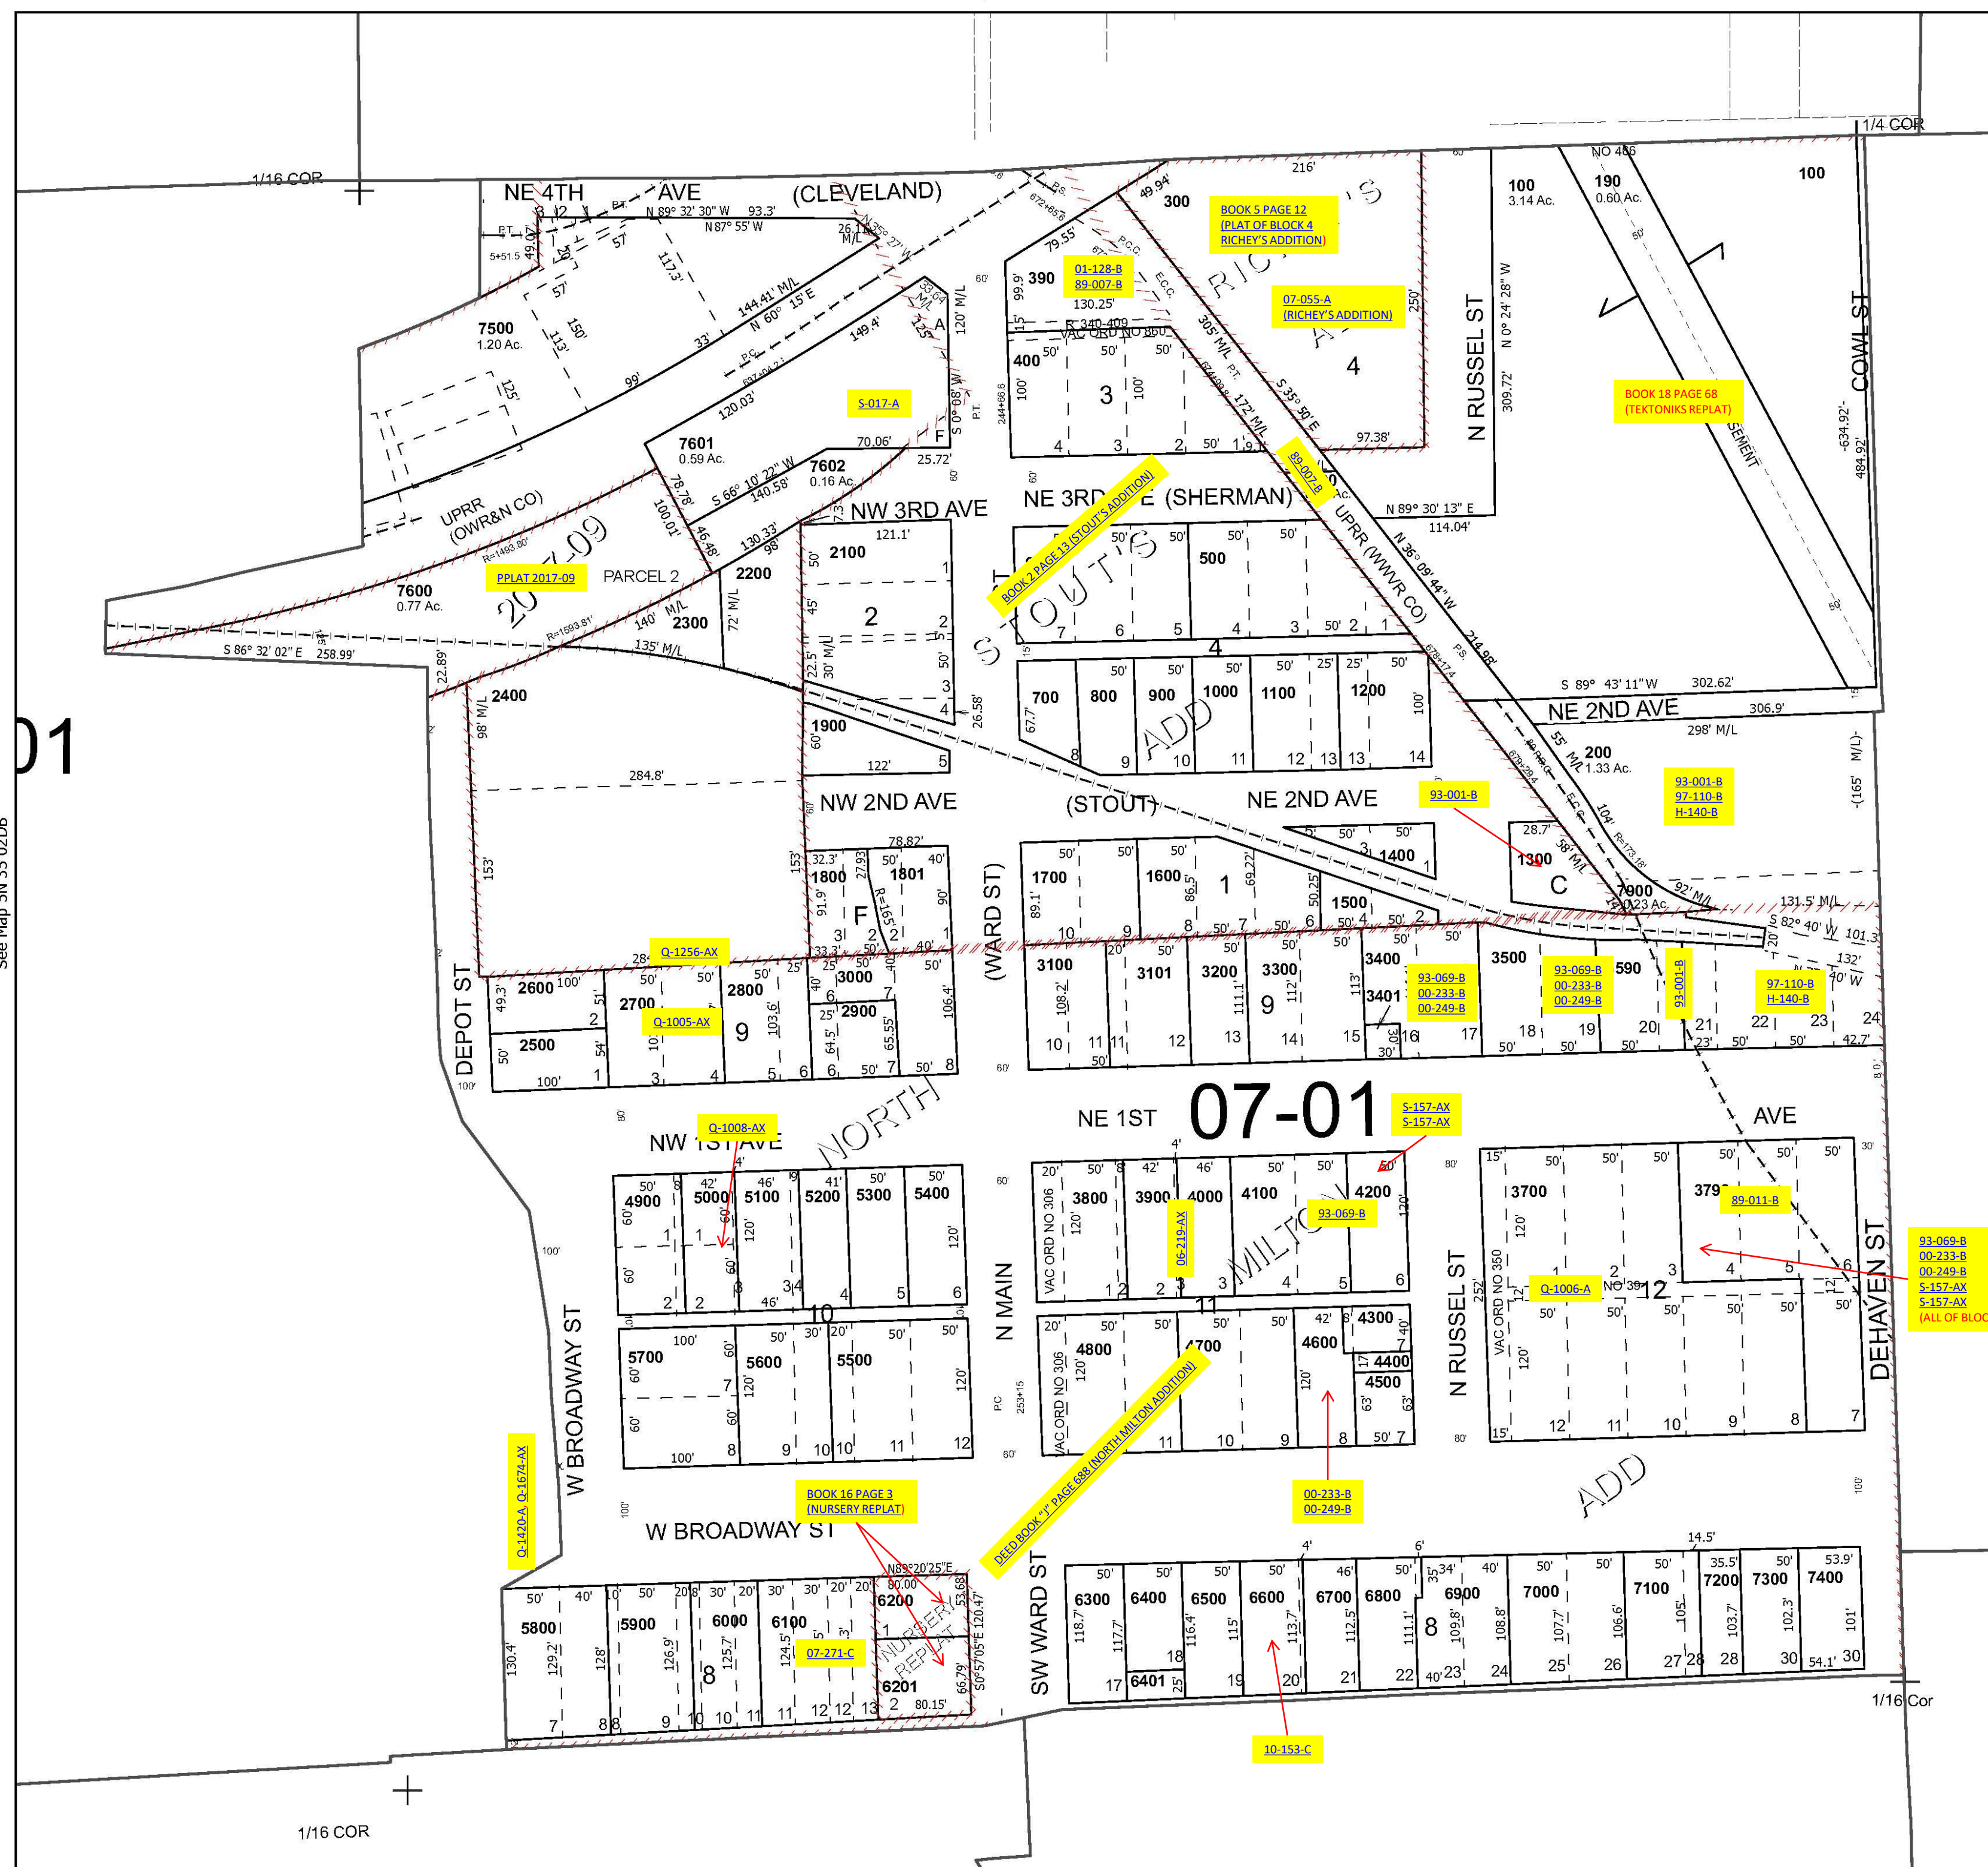

See Map 5N 35 01CB

Revised 3/11/2025

See Map 5N 35 02DD

5N 35 02DA